

PROPOSED COMMUNITY CAR PARK **FOR TILSTON WAR MEMORIAL HALL**


- Proposed by Tilston Parish Council to create a valuable asset for the whole village
- 26 parking spaces with disabled bays, bicycle spaces and EV charging
- will greatly improve access and use of the Village Hall & Hill Field nature area
- reduces congestion on Malpas Road and will improve road safety
- a new community area free for use by all including visitors to The Carden Arms, Tilston School, Tilston Playing Fields, The Wakes and all local residents



- Grant applications and fund raising efforts are now in progress to ensure this project has no direct cost to residents but we need to show community support
- Please confirm support for this project by signing our petitions (in the pub & shop)
- Or post support on “Tilston Community Car Park” Facebook page (QR link below)
- Watch out for fund raising events in the next few months
- Updates on progress will be posted in The Tilston Reporter & our FB page
- For further information, to makes pledges of support or donations please contact the Car Park Action Group via Facebook or Tilston Parish Council direct.



Please provide your Support for this Valuable Community Project

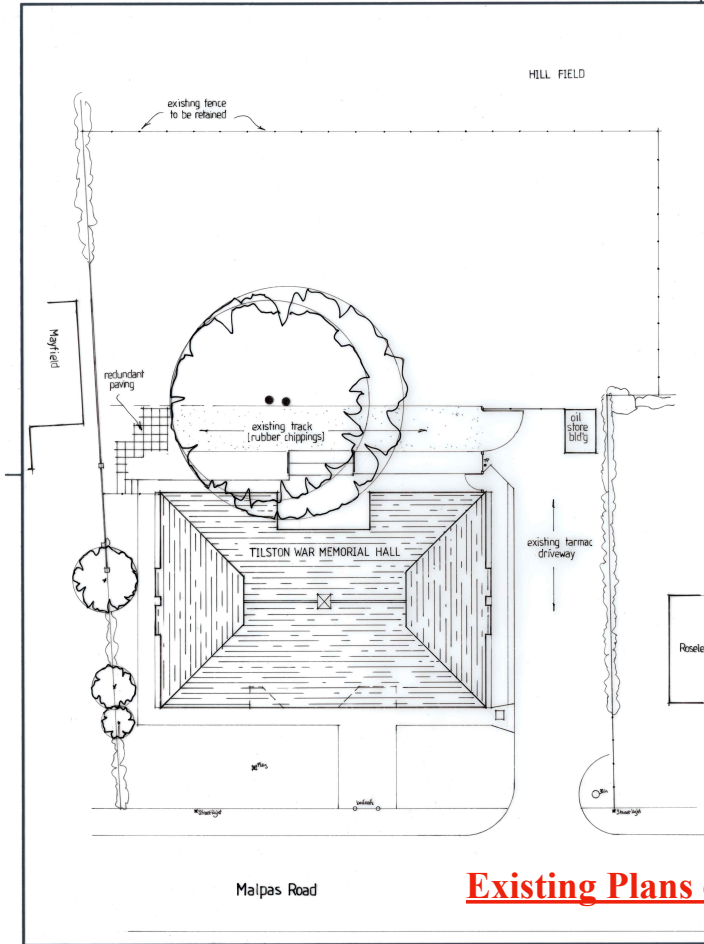

Scale: 1:2500 | Area 16Ha | Grid Reference: 346033.351417 | Paper Size: A4





Drawing No:	TIL 1	Revision:	
Scale:	1:250	Date:	April 2024
Title:			
TILSTON WAR MEMORIAL HALL			
MALPAS ROAD			
TILSTON			
Existing Site Plan			
www.sakdesign.co.uk		www.sakdesign.co.uk	

Existing Plans of The Village Hall

All dimensions to be checked on site & any discrepancies identified and reported to SAKdesign

420x297mm A3

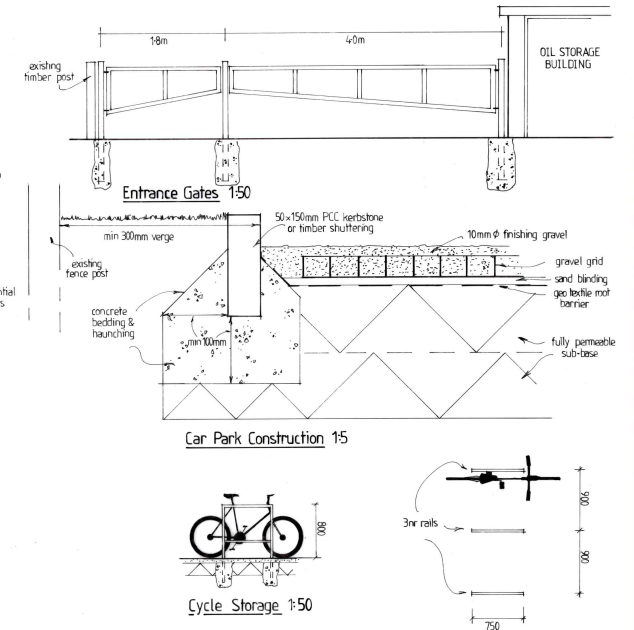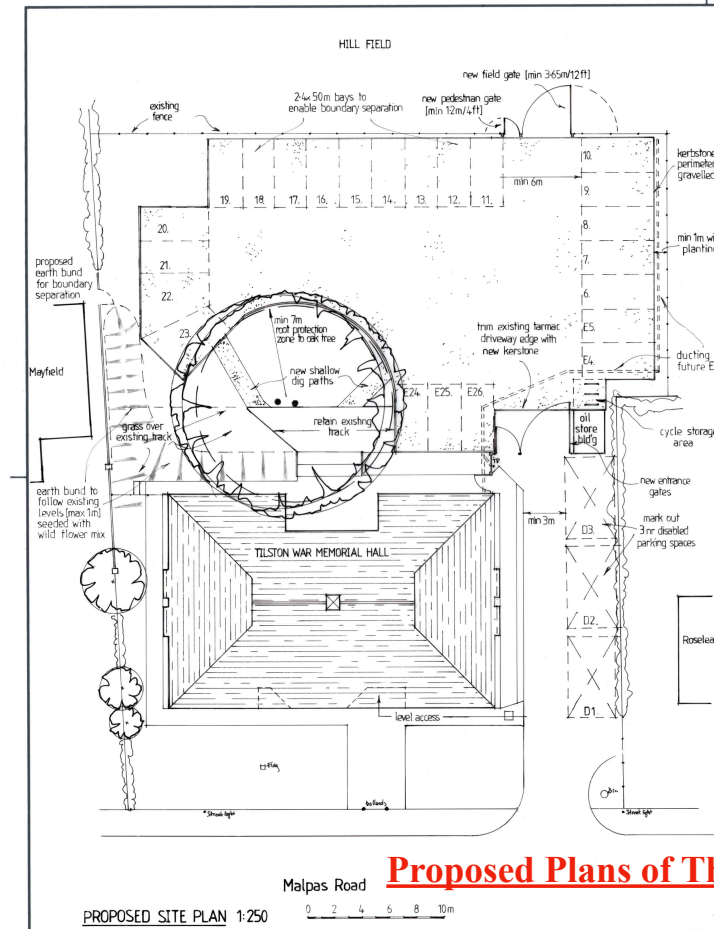

TOTAL PARKING SPACES: 26
 6nr standard parking bay min 2.5x5.0m
 10nr disabled parking bay min 3.6x6.0m
 1nr potential EV charging bay

Proposed Plans of The Community Car Park

PROPOSED SITE PLAN 1:250



Drawing No:	TIL 2	Revision:	B
Scale:	1:5, 1:50, 1:250	Date:	October 2024
Title:			
TILSTON WAR MEMORIAL HALL			
MALPAS ROAD			
TILSTON			
Proposed Car Park Details			
www.sakdesign.co.uk		www.sakdesign.co.uk	

All dimensions to be checked on site & any discrepancies identified and reported to SAKdesign

420x297mm A3